

PROPOSED PLAN OF RESIDENTIAL SUITS "BAMBOO GROOVE CASTLE" AT PHAGWARA. *Amman K. Singh*

PROMOTER:- SMT. IQBAL KAUR
D/O SH. RAGHBIR SINGH, H.NO- 14.0
BASANT VIHAR, HOSHIARPUR

SCHEDULE OF JOINERY

S.NO	ITEM	SIZE	CILL	TOP
1.	D1	3'-6" X 6'-9" + 1'-9"	+/-0	8'-6"
2.	D2	3'-0" X 6'-9" + 1'-9"	"	"
3.	D3	3'-0" X 6'-9"	"	6'-9"
4.	D4	2'-6" X 6'-9"	"	"
5.	W1	5'-0" X 3'-6" + 1'-9"	3'-3"	8'-6"
6.	W2	5'-0" X 5'-0" + 1'-9"	1'-9"	"
7.	W3	2'-3" X 2'-3" + 1'-9"	4'-6"	"
8.	W4	1'-6" X 2'-3" + 1'-9"	"	"
9.	W5	4'-6" X 5'-0" + 1'-9"	1'-9"	"
10.	G1	7'-3" X 6'-3" + 1'-9" WITH D: 3'-0" X 6'-9"	6"	"

DETAIL OF AREA

PROPOSED CARPET AREA OF ONE FLAT - 1608 SQ.FT.
TOTAL CARPET AREA OF 9 FLATS - 14472 SQ.FT.
PROPOSED TOTAL COVD. AREA ON FOURTH FLOOR INCLUDING CARPET & CIRCULATION AREA - 16880 SQ.FT.
PROPOSED CIRCULATION AREA OF FOURTH FLOOR (BALCONIES, STAIR HALLS, LIFTS & CORRIDOR) - 2409 SQ.FT.
TOTAL NOS. OF FLATS ON FOURTH FLOOR - 9 NOS


1. THE CONSTRUCTION WILL BE MADE AS PER THE STRUCTURAL DESIGN PROVIDED BY EXPERTS KEEPING IN VIEW THE NATURAL CALAMITIES.
2. THE FIRE SAFETY SYSTEM WILL BE AS THE ADVICE OF FIRE SAFETY OFFICER.
3. THE CONSTRUCTION WILL BE SUPERVISED BY QUALIFIED ENGINEER.

DRG. NO.

DRG. TITLE :
FOURTH FLOOR PLAN

SCALE : 1" = 8'

CITY PLANNERS & ARCHITECTURAL CONSULTANTS.
DHAK BAZAR, PATIALA.

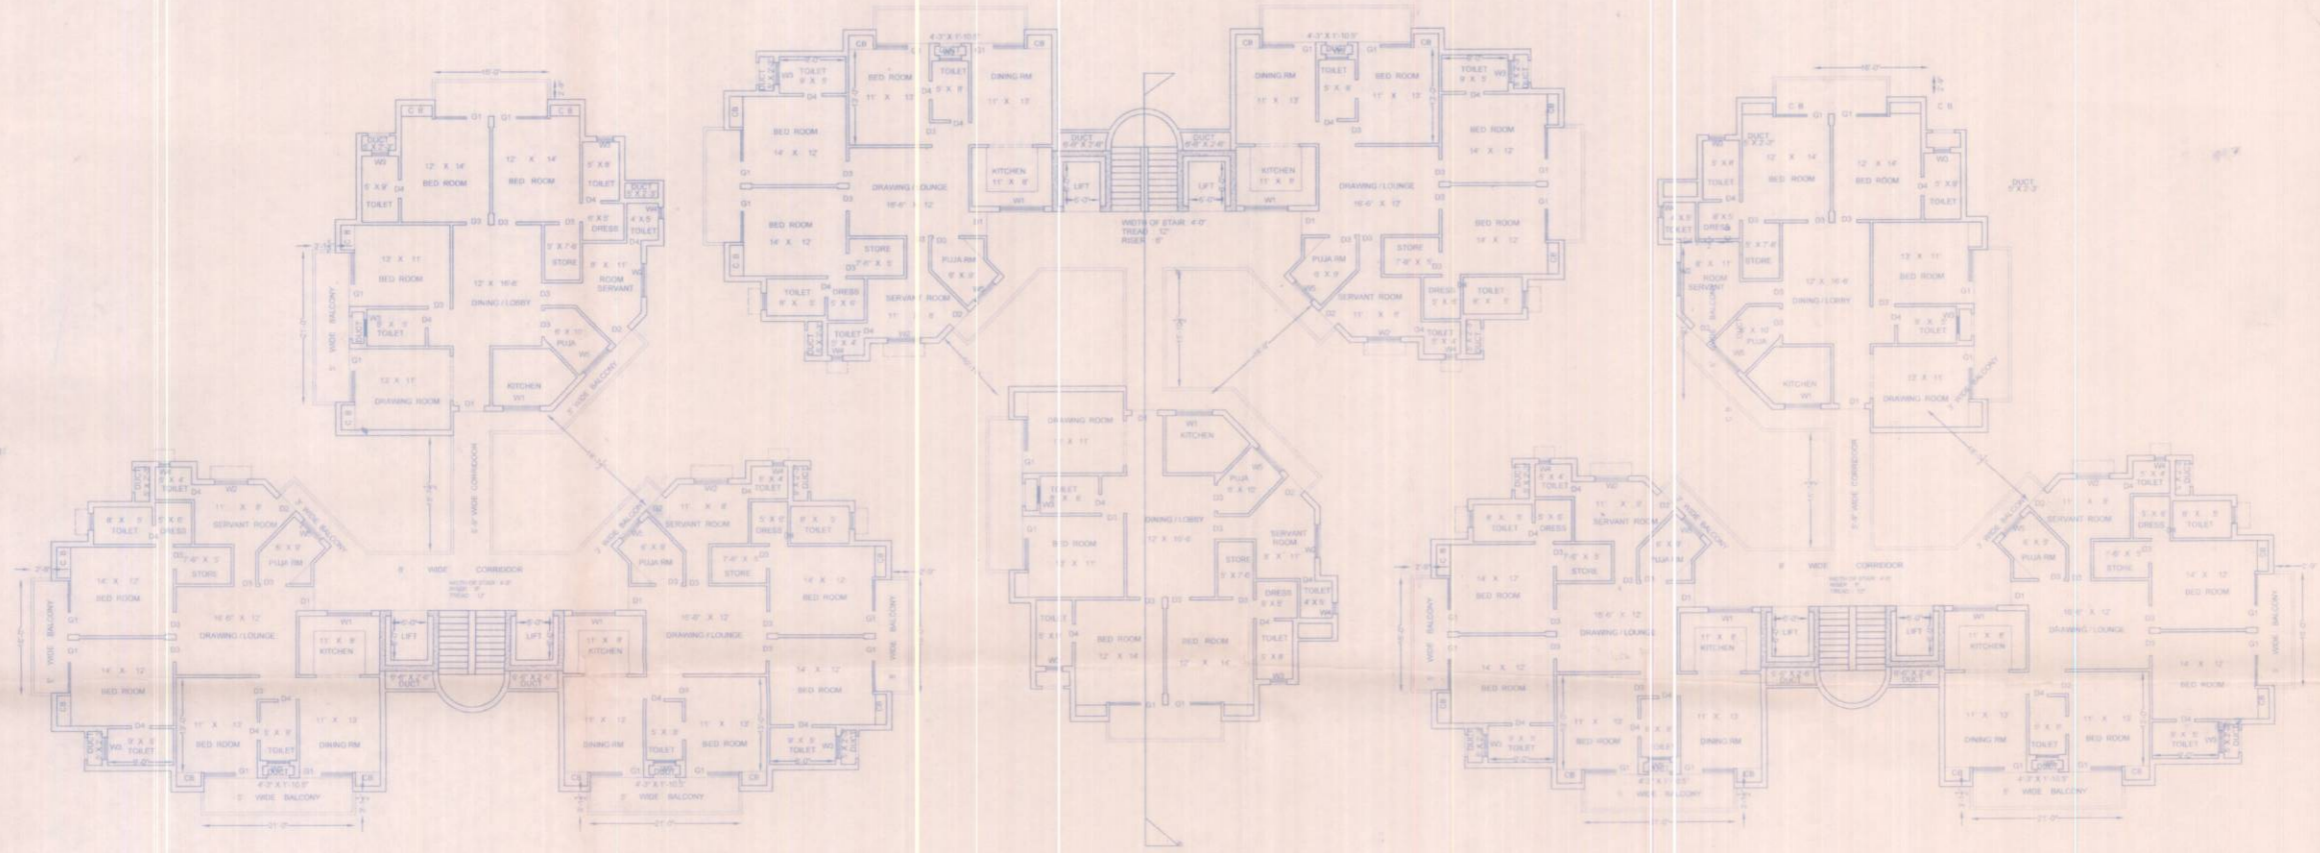

FOURTH FLOOR PLAN