


10
JDA

214

Issued Under Punjab Apartment & Property Regulation Act, 1952, rules made thereunder. Licence No. 228128. Valid upto 22/11/2005.

Chief Engineer
FUDA, Chandigarh

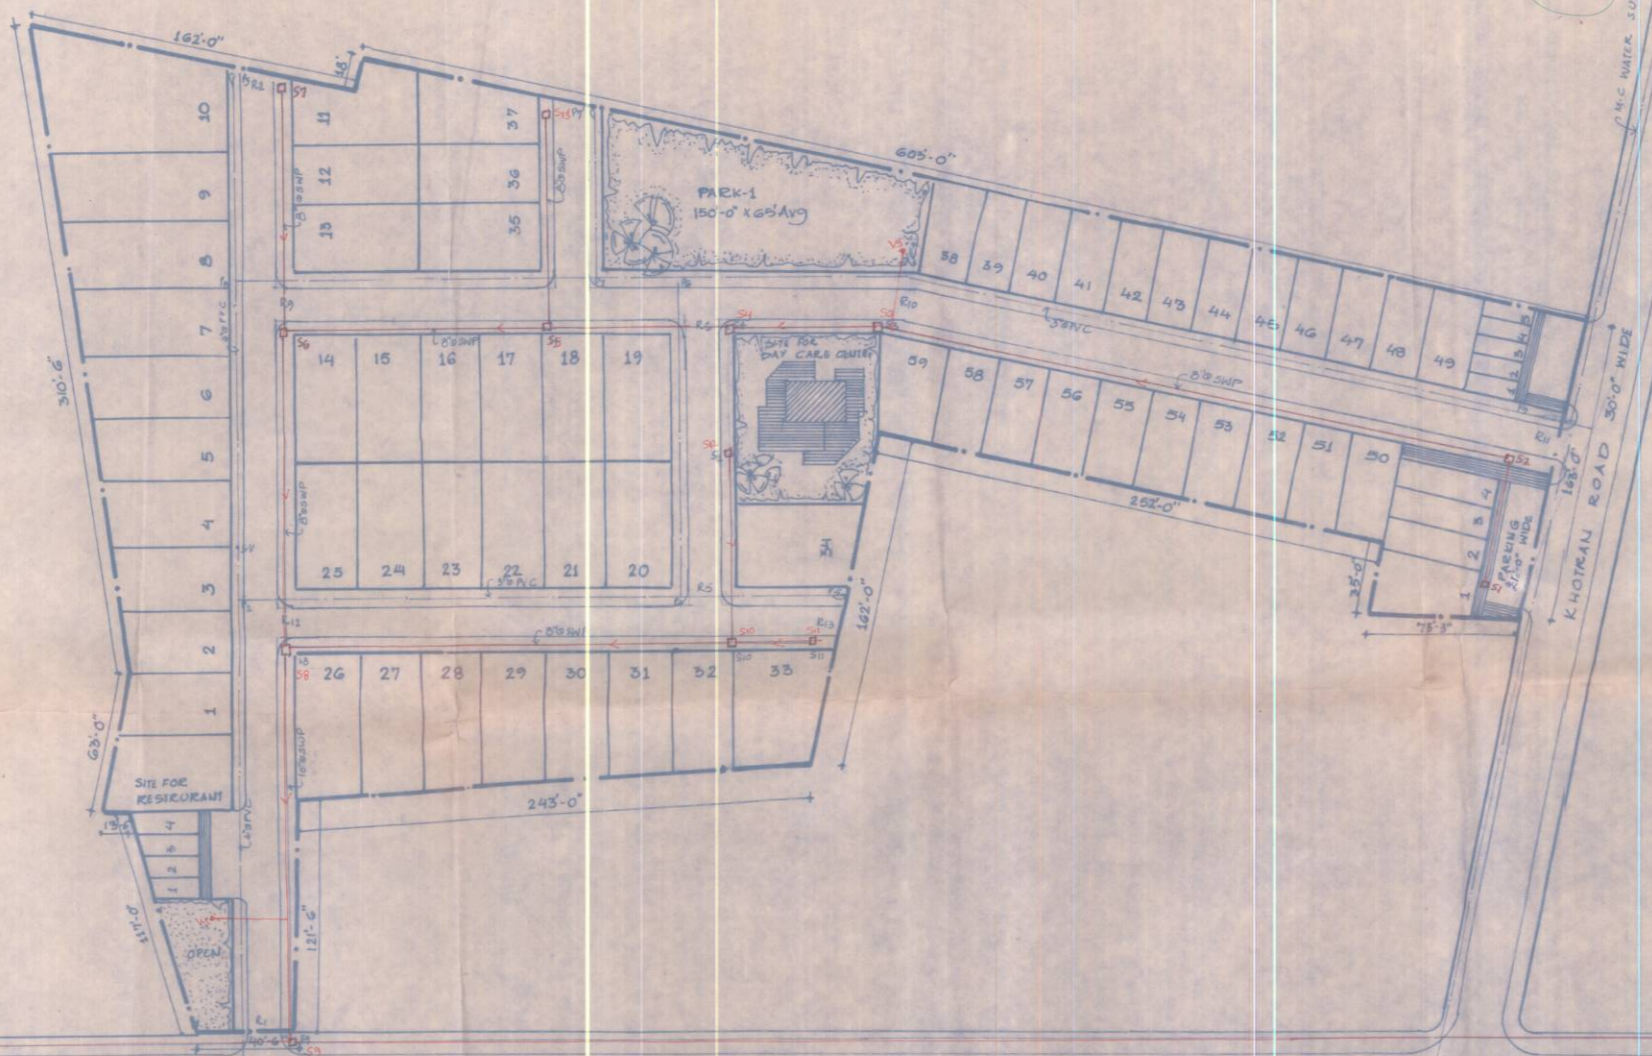

PROPOSED PLANS FOR
RESIDENTIAL COLONY
"GREATER KAILASH"
ADJ. J.C.T. MILLS
G.T. ROAD
PHAGWARA

PROMOTERS
M/S SAFFRON LAND DEVELOPERS PVT LTD.
171-A VIJAY NAGAR, JALANDHAR.

- LEGEND
- SEWER LINE :-
 - VENT SHAFT :-
 - WATER SUPPLY :-
 - SLUICE VALVE :-
 - FIRE HYDRANT :-

SERVICES PLAN (SEWERAGE PLAN)
SCALE - 1" = 40'-0"

OWNER Manmohan Singh	
ARCHITECT 	DATE - 23 rd Oct 2000
	DRG. NO - DC/GK/114/05
	DELT BY - Manu Ka
	CHECKED BY -

DHAM CONSULTANTS.
ARCHITECTS, PLANNERS, INTERIOR DESIGNERS
& STRUCTURAL ENGINEERS
H. 67 SECTOR - 16-D CHD
PH - 77525
STUDIO ARCHITECTURE
SURYA SHOPPING ARCADE
NATIONAL ROAD LUDHIANA.

FROM JALANDHAR

M A I N G. T. R O A D

TO LUDHIANA