

**OASIS AT AMRITSAR PUNJAB**

Chief Engineer  
PUDA Chandigarh

Outside Municipal Limits of Amritsar  
(33.34375 ACRE SCHEME)

**PROMOTERS :-**  
M/S GOELLUCK TOWNSHIP PROMOTERS LIMITED  
380, BATALA ROAD, AMRITSAR  
TEL : 0183-3039581, 98140-00083  
98143-17053, 93560-02719  
E-MAIL :- chawlaproperties@yahoo.com

**COPY RIGHT :-**  
This drawing and design is a copy right. It is loaned for the project mentioned above in the title of this sheet and is subject to recall at any stage. It shall not be lent, copied, traced, altered, reproduced or used in whole or in part without the written permission of the proprietor.

PARTICULARS OF ROADS	WIDTH OF ROAD	LENGTH (L)	REMARKS
R - 1	60'-0"	374'-0"	(AVG.)
R - 2	60'-0"	429'-0"	(AVG.)
R - 3	60'-0"	1815'-0"	(AVG.)
R - 4	35'-0"	279'-0"	
R - 5	35'-0"	115'-0"	
PARKING - 1	49' x 20' x 215' x 84'		19,040.04 sqft. REF. PLAN NO. 1/200/2008/PL/1
R - 6	35'-0"	150'-6"	
R - 7	35'-0"	181'-6"	
R - 8	35'-0"	198'-0"	
R - 9	45'-0"	195'-0"	
R - 10	45'-0"	896'-6"	
R - 11	45'-0"	917'-0"	
R - 12	35'-0"	415'-6"	(AVG.)
R - 13	35'-0"	249'-6"	(AVG.)
R - 14	35'-0"	350'-6"	
R - 15	35'-0"	358'-6"	
R - 16	35'-0"	235'-0"	
R - 17	35'-0"	659'-6"	
R - 18	35'-0"	869'-0"	
R - 19	35'-0"	152'-6"	
R - 20	35'-0"	440'-0"	
PARKING - 2	26'-11 1/2" x 24'-3"		894.78 sqft. REF. PLAN NO. 1/200/2008/PL/2
R - 21	40'-0"	115'-0"	(AVG.)
R - 22	40'-0"	335'-0"	(AVG.)
R - 23	35'-0"	118'-6"	(AVG.)
R - 24	35'-0"	27'-6"	
PARKING - 3	88'-6" x 92'-0"		8,230.50 sqft. REF. PLAN NO. 1/200/2008/PL/3


S.NO.	DATE	PARTICULARS

<b>PROMOTERS</b> M/S GOELLUCK TOWNSHIP PROMOTERS LIMITED 380, BATALA ROAD, AMRITSAR	<b>ARCHITECT</b> KANT AND ASSOCIATES 1327-SGTB COMPLEX, SECTOR-70, SAS NAGAR-160070 (CHANDIGARH)	<b>COMP. AUTHORITY (PUDA)</b> PUNJAB URBAN DEVELOPMENT AUTHORITY CHANDIGARH
---	--	---

**kant and associates**  
1327-SGTB COMPLEX, SECTOR-70, SAS NAGAR-160070 (CHANDIGARH)  
TEL: 0172-2270327, FAX: 0172-2270325, EMAIL: skant1@sify.com

CONSULTING ARCHITECTS, INTERIOR DESIGNERS  
URBAN DESIGNERS, LANDSCAPE ARCHITECTS  
ENVIRONMENT DESIGNERS AND PLANNERS

CORPORATION DRAWING			
DETAIL OF ROADS			
SCALE	PROJECT	DRAWING NO.	
1" = 80'-0"	ka cd	0789	08
	COLONY	AMRITSAR	
CONCEPT DESIGN	DEALT	DRAWN	CHECKED
S.KANT	S.KANT	MANINDER	S.KANT
			DATE
			24/02/2008

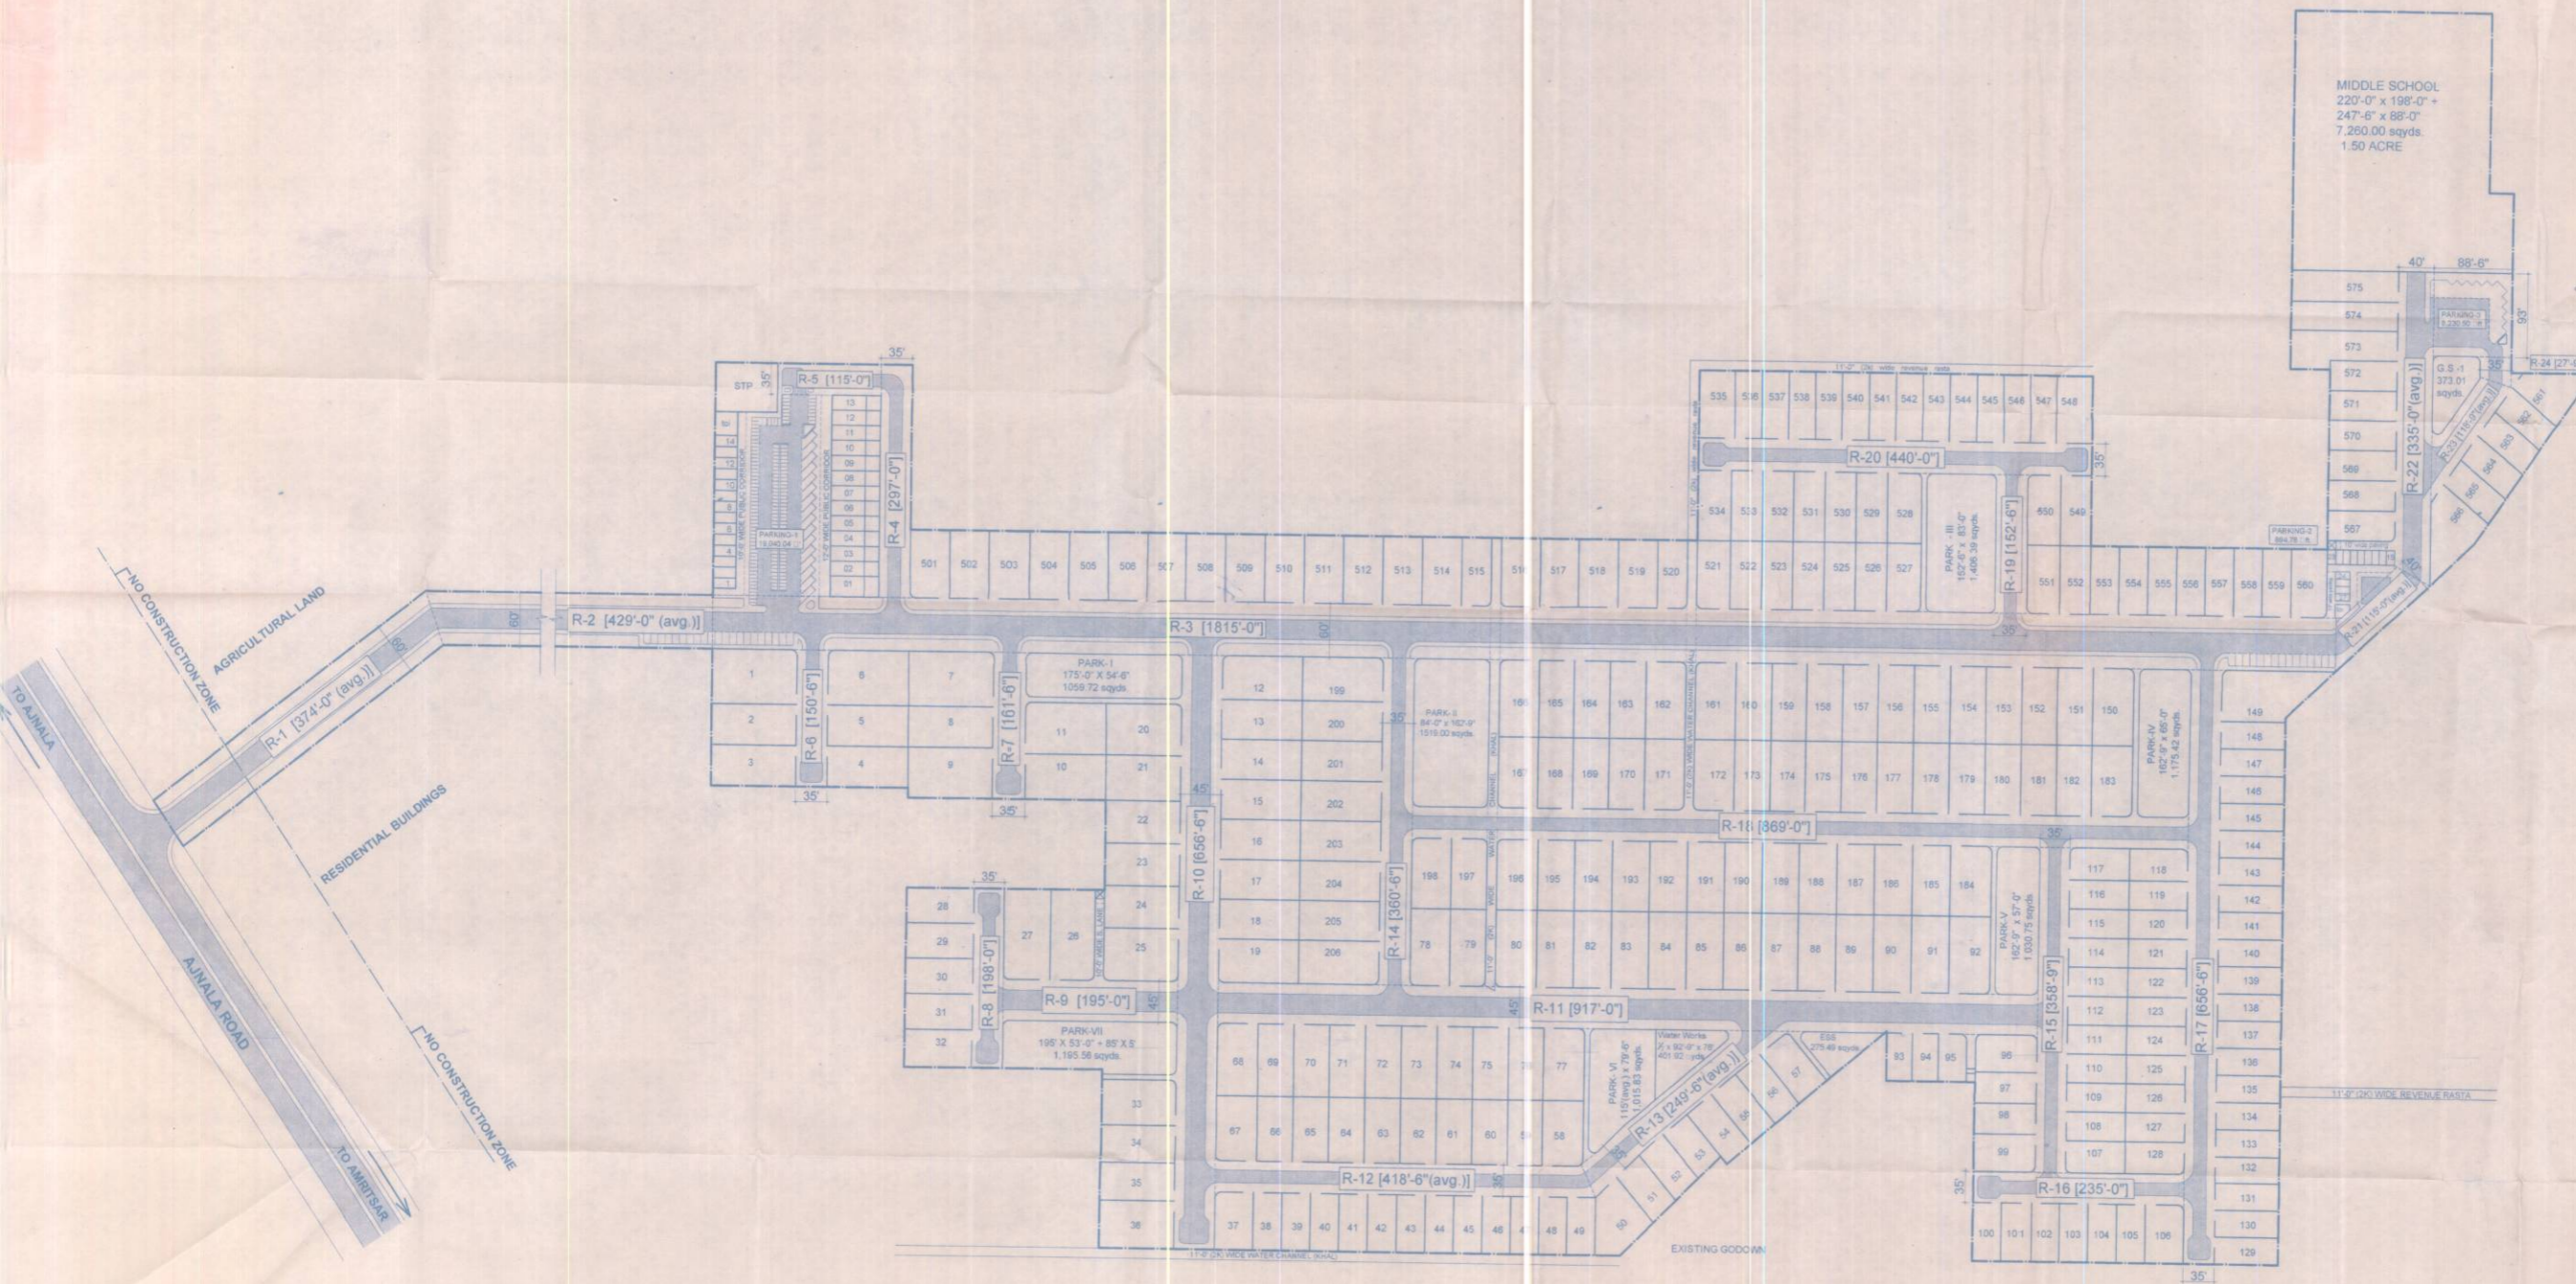

Chief Engineer  
PUDA Chandigarh

STP

A Doc