


VASUNORA Enclave (20)

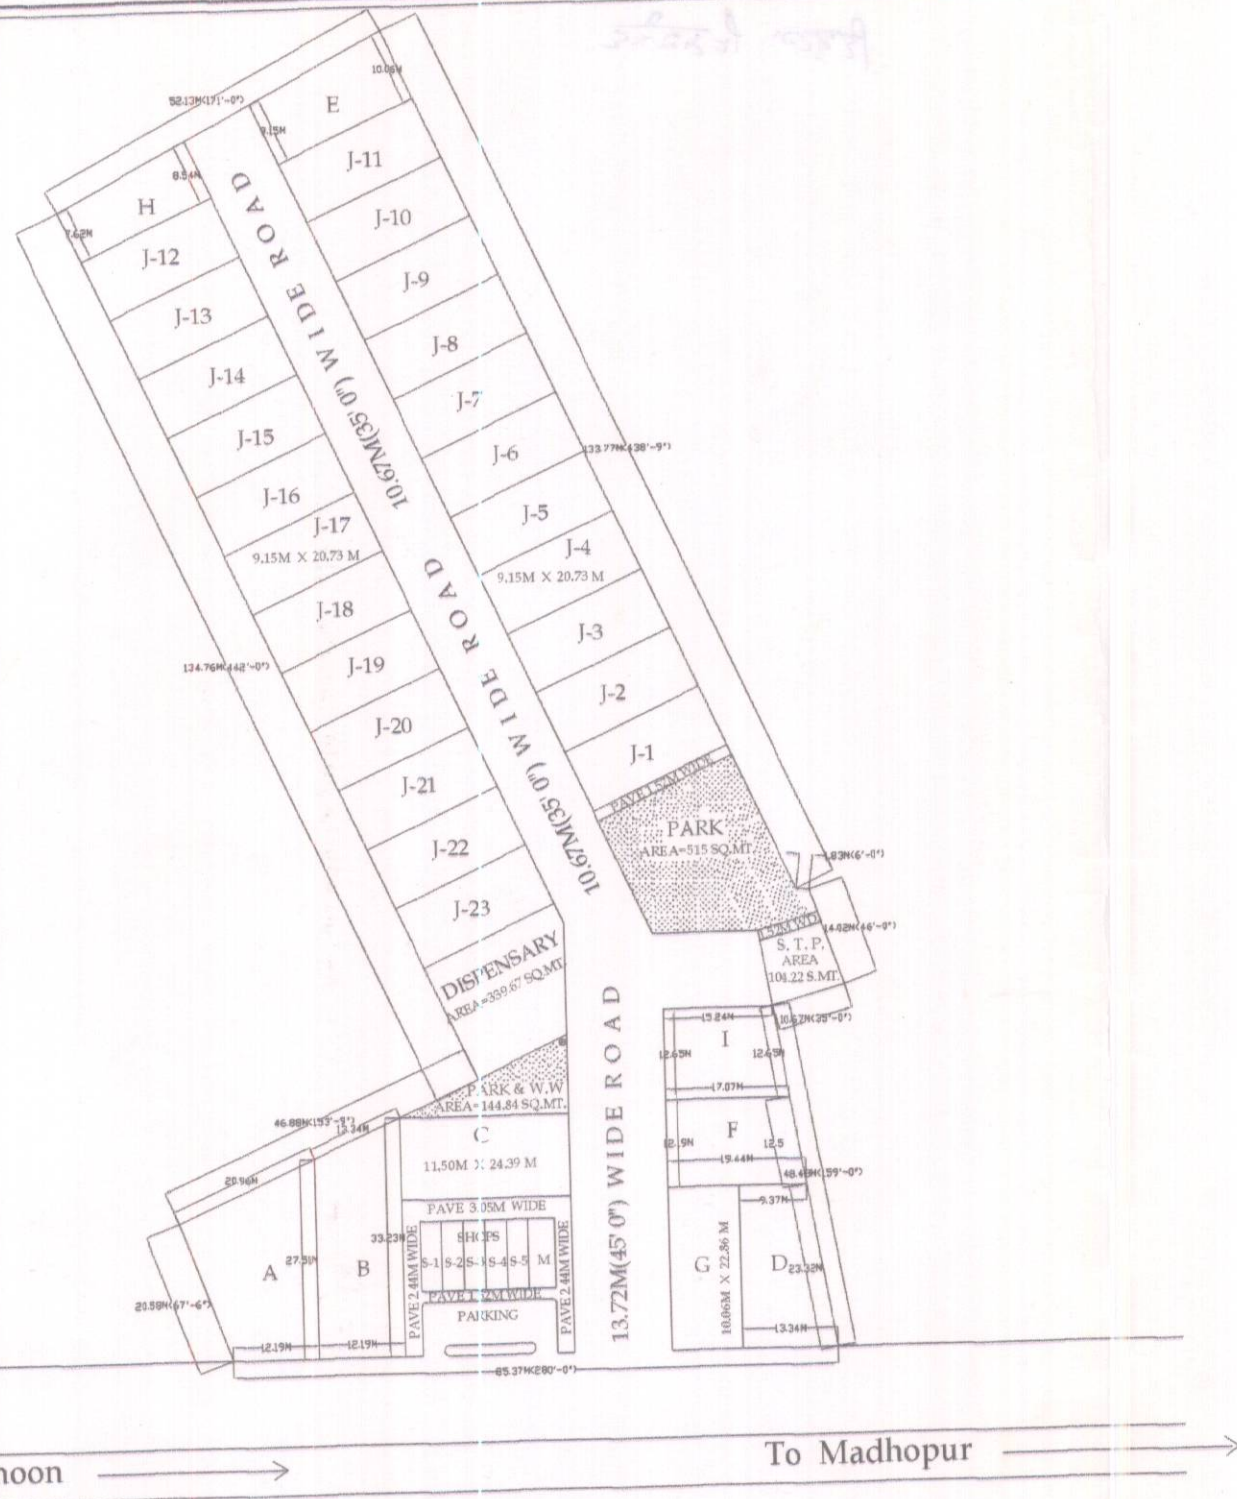

BREAK-UP

TYPE	SIZE	AREA SQ.M.	NO.OF PLOTS	TOTAL AREA
A	APPROX. AREA	385.87 SQ.M.	1	385.87 SQ.M.
B	APPROX. AREA	371.74 SQ.M.	1	371.74 SQ.M.
C	APPROX. AREA	280.48 SQ.M.	1	280.48 SQ.M.
D	APPROX. AREA	262.27 SQ.M.	1	262.27 SQ.M.
E	APPROX. AREA	199.00 SQ.M.	1	199.00 SQ.M.
F	APPROX. AREA	234.66 SQ.M.	1	234.66 SQ.M.
G	APPROX. AREA	230.02 SQ.M.	1	230.02 SQ.M.
H	APPROX. AREA	167.47 SQ.M.	1	167.47 SQ.M.
I	APPROX. AREA	204.46 SQ.M.	1	204.46 SQ.M.
J	9.15 x 20.73 M	189.68 SQ.M.	23	4362.64 SQ.M.
S	3.05 x 9.15 M	27.91 SQ.M.	5	139.55 SQ.M.
M	4.19 x 9.15 M	38.34 SQ.M.	1	38.34 SQ.M.
TOTAL				6876.50 SQ.M.

Plot Area = 11461.85 SQ.M. (2.83 Acres)

Area Under Residential & Commercial Plots = 6876.50 SQ.M. (59.99%) (Saleable Area)

Area Under Roads, Parks & other public Utilities = 4585.33 SQ.M. (40.01%) (Non Saleable Area)

- PARKS & W. W. = 659.84 SQ.M.
- DISPENSARY = 339.67 SQ.M.
- S.T.P. = 104.82 SQ.M.
- ROADS PAVEMENTS & PARKING = 3481.50 SQ.M.

= 4585.33 SQ.M. (40.01%) (Non saleable)

INNOVATIONS  
 Ar. RAVI LORIA (B.A.RCH. M.C.A.)  
 209, 1st Floor, Sahil Plaza  
 Dal R... Pathankot (0186-284311)

*[Signature]*  
 District Town Planner  
 Surdaipur

PROJECT  
 Layout Plan of Proposed Residential colony  
 At Vill. Kahanpur on Mamoon - Madhopur Bypass

DRAWING TITLE  
 Layout Plan of colony - PUDA-XXVI  
 SCALE: 1:1200  
 Drawing No. DRG./COL./111/1  
 DATE: 16-09-2005

Drawn By: Rajesh  
 Checked By: Ar. Ravi Loria  
 INNOVATIONS  
 Architect, Interior Designer & Landscapers  
 209 First floor, Sahil plaza complex  
 Dalhousie Road, Pathankot  
 Ph :- 0186-2234885(o), 2228885(r)

