



- 1. SCHEME BOUNDRY
- 2. TOTAL SCHEME AREA = 9.294 ACRES
= 44982.96 SQ. YARDS


SERVICE DRAWING FOR LANDSCAPING

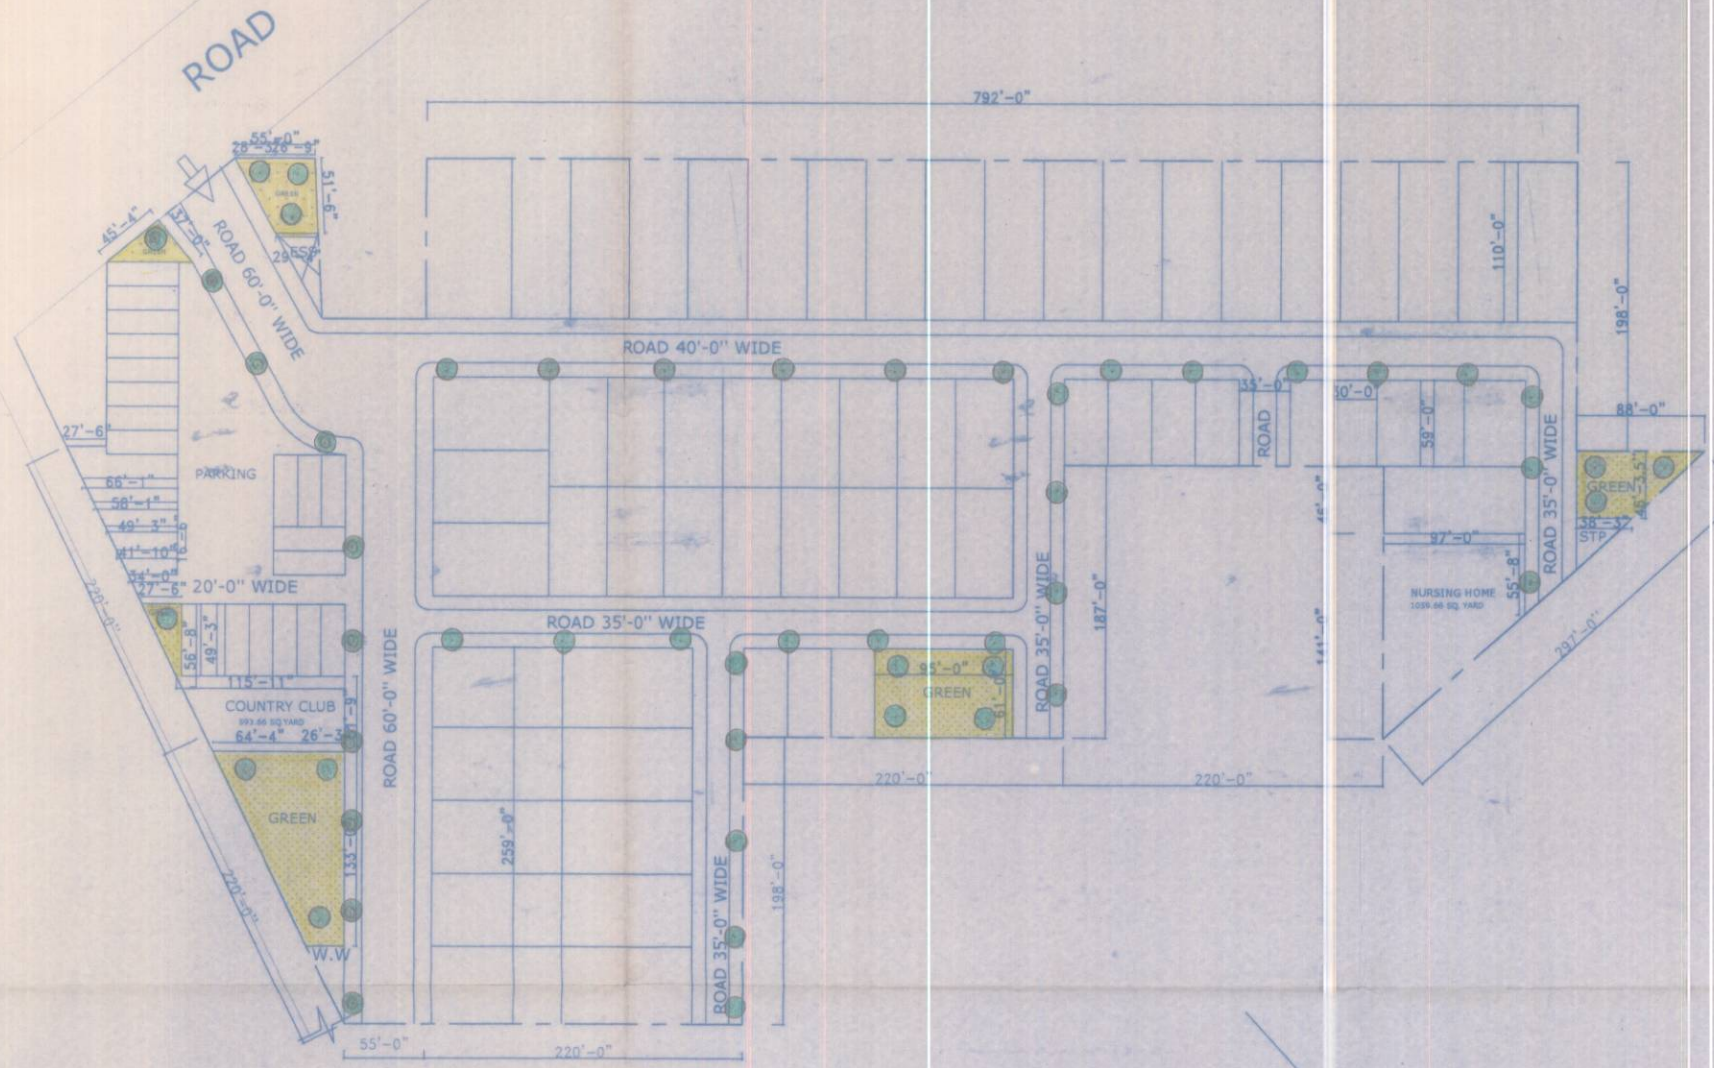

LAYOUT PLAN

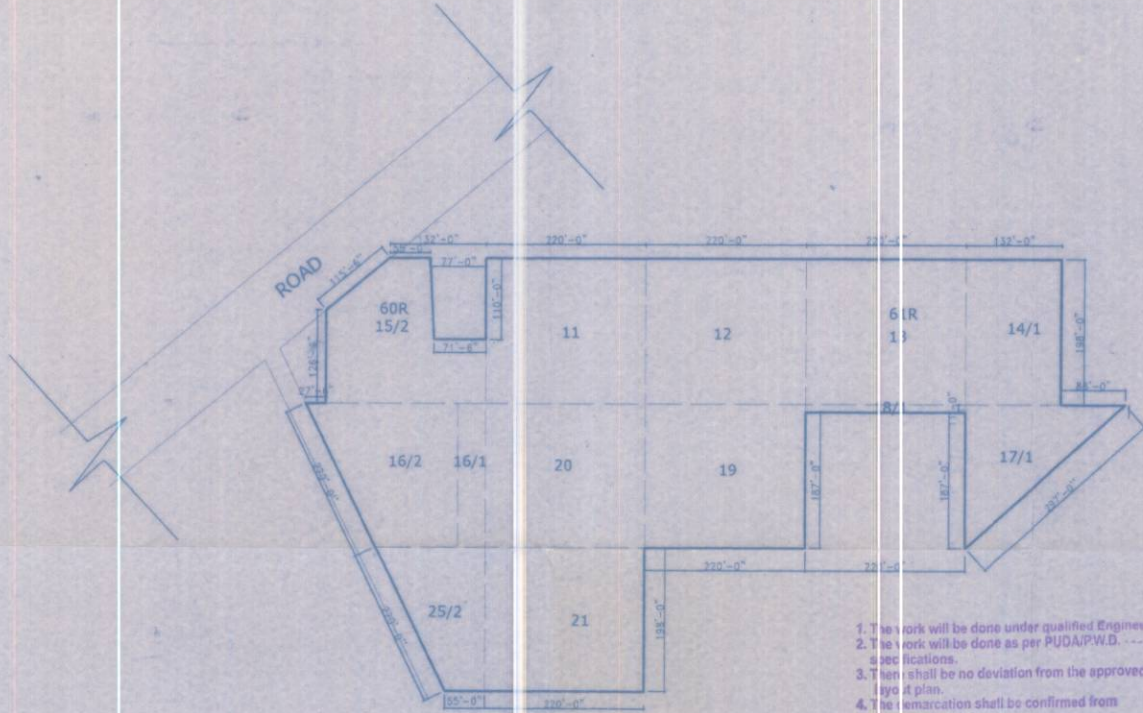

SURVEY CUM SIZRA PLAN

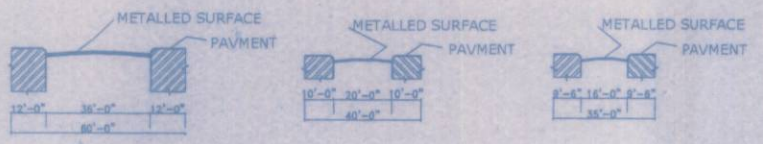

ROAD SECTION

- 1. The work will be done under qualified Engineer
- 2. The work will be done as per PUDA/P.W.D. specifications.
- 3. There shall be no deviation from the approved layout plan.
- 4. The demarcation shall be confirmed from the case Deptt.
- 5. The promoter shall be responsible to obtain all the requisite N. O. C.'s wherever required.

V. K. G.
Competent Authority
Cum-Dist. Town Planner
Gurdaspur

PROJECT
LAY OUT PLAN OF VICTORIA ESTATE (RESIDENTIAL COLONY)
AT VILLAGE PANGOLI, MAMMUN-MADHOPUR ROAD,
TEH. PATHANKOT (PUNJAB)

PROMOTER:-
S. B. REALTECH PVT. LTD.
D-16, SOUTH EXTENSION PH-II
NEW DELHI.

OWNER SIG.

Ramdhil Sher
Ramdhil Sher Jatinder Singh
M. Tech (Urban Engg)
2808649 Jt. P

ARCHITECT SIG.

ACME
DESIGN
ARCHITECT & ENGINEERS
D-5/202 CHINTPURNI HOUSE, CENT. MKT.
TRISHANK VILHAR, NEW DELHI-110085
PH : 27566179

SCALE: 1"=40'
NORTH